


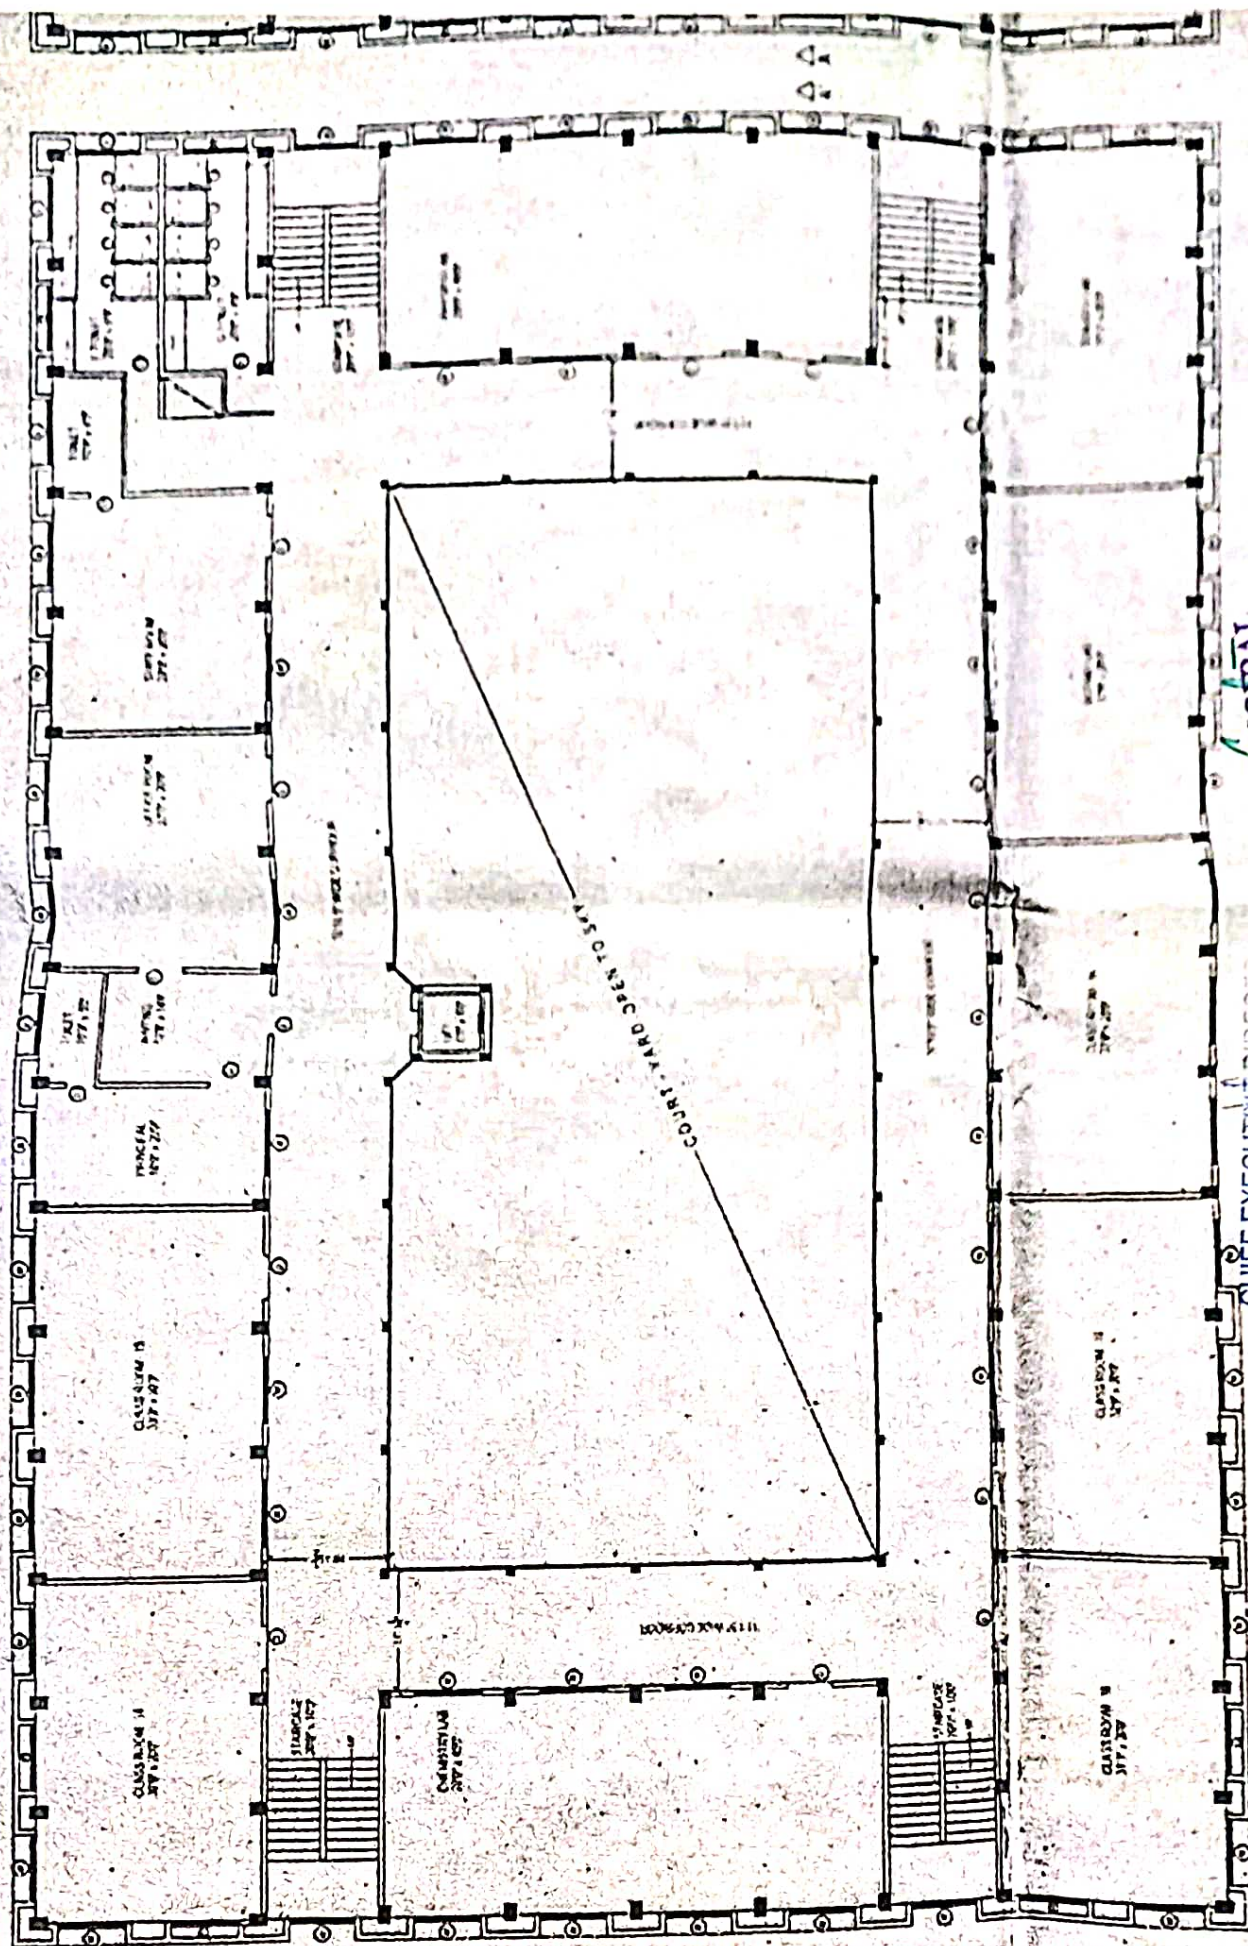


SECOND FLOOR PLAN

SCALE - 1" = 8'0"

PRINCIPAL
DEEKSHA STEM SCHOOL
Vidyanagar, NH-7
Bengaluru-562 157


CHIEF EXECUTIVE OFFICER
DEEKSHA STEM SCHOOL
Vidyanagar, NH-7
Bengaluru-562 157

FIRST FLOOR PLAN
SCALE - 1" = 80'

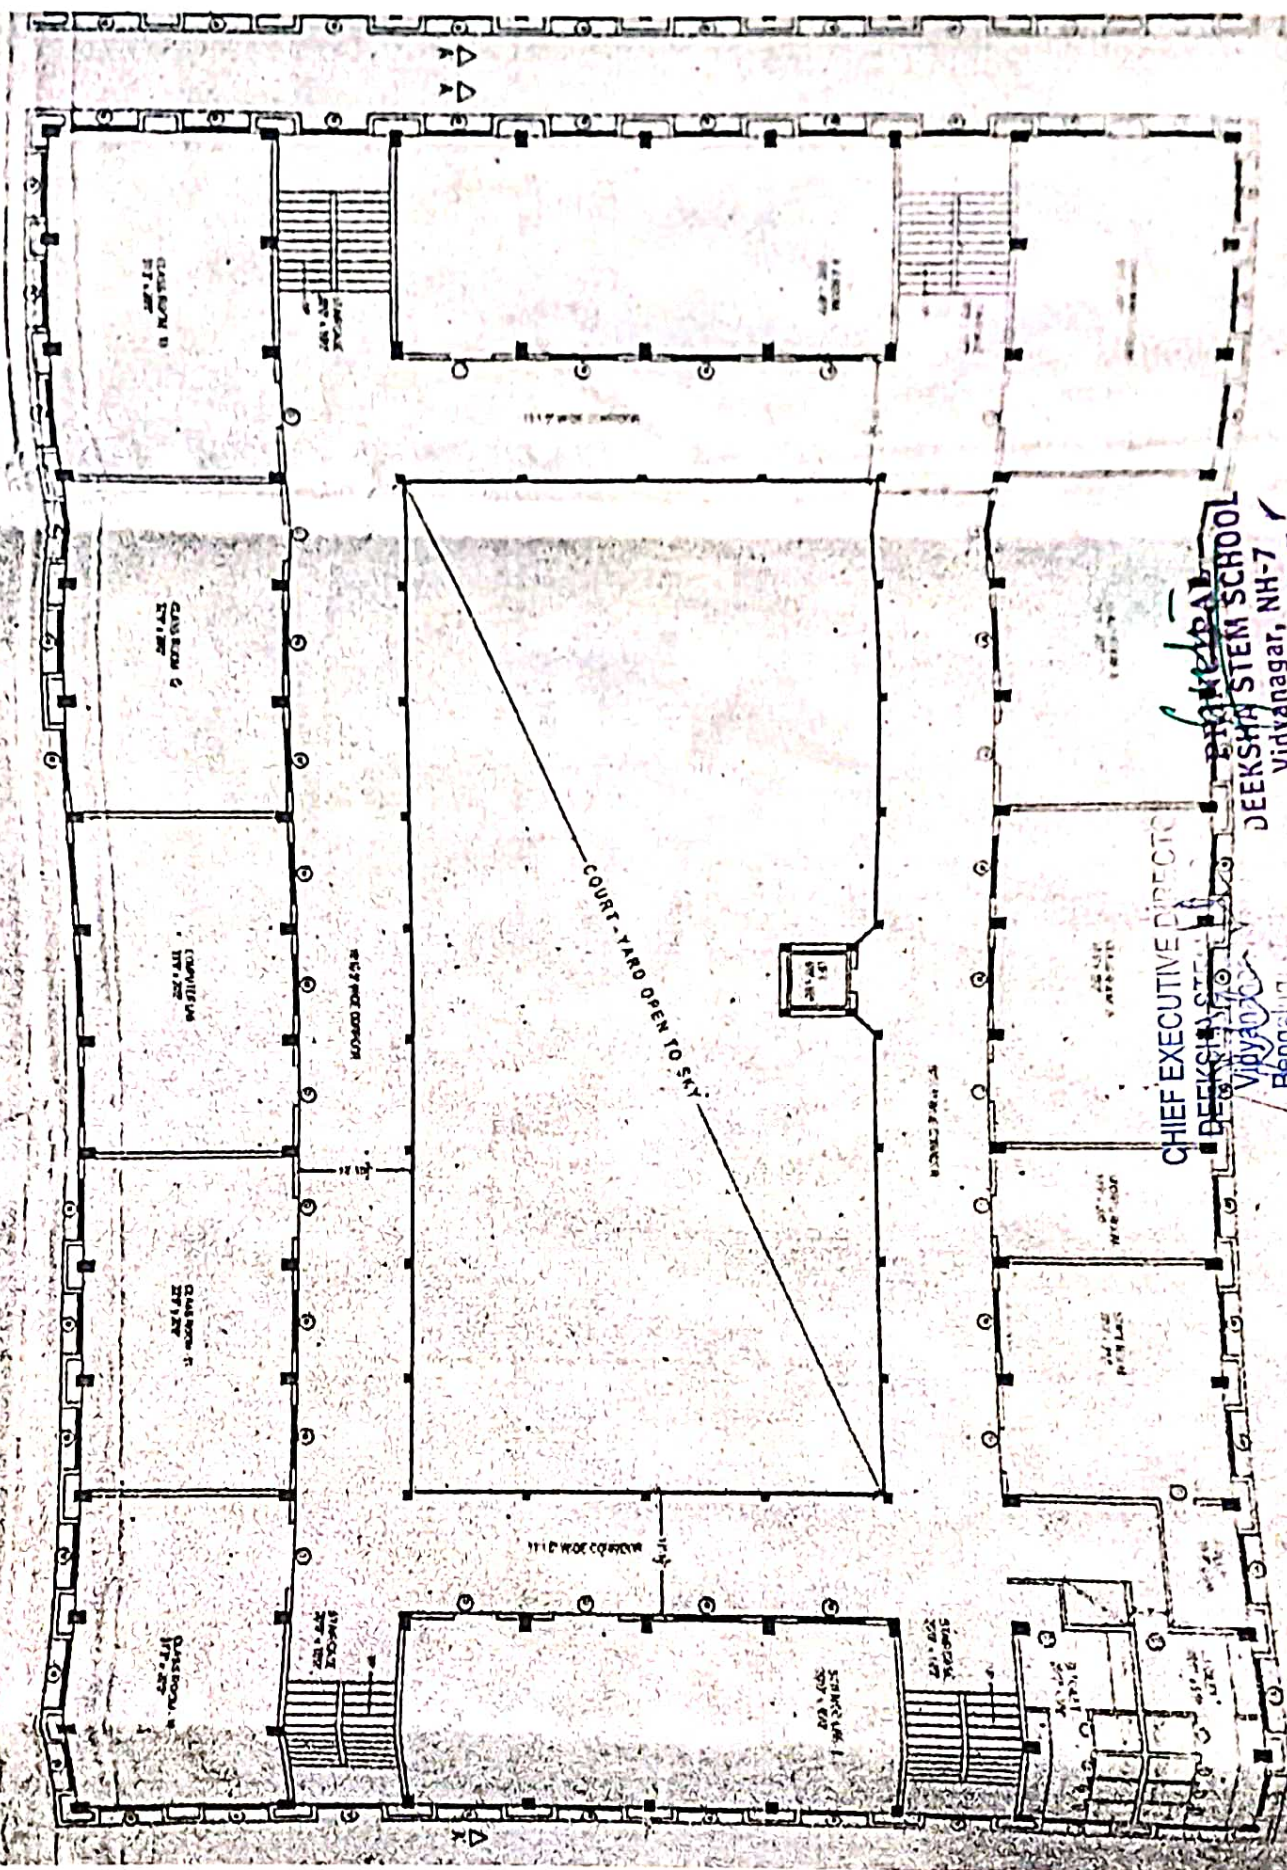


CHIEF EXECUTIVE DIRECTOR
DEEKSHA STEM SCHOOL
Vidyanagar, NH-7
Bengaluru-562 157


Handwritten signature
PRINCIPAL
DEEKSHA STEM SCHOOL
Vidyannagar, NH-7
Bengaluru-562 157

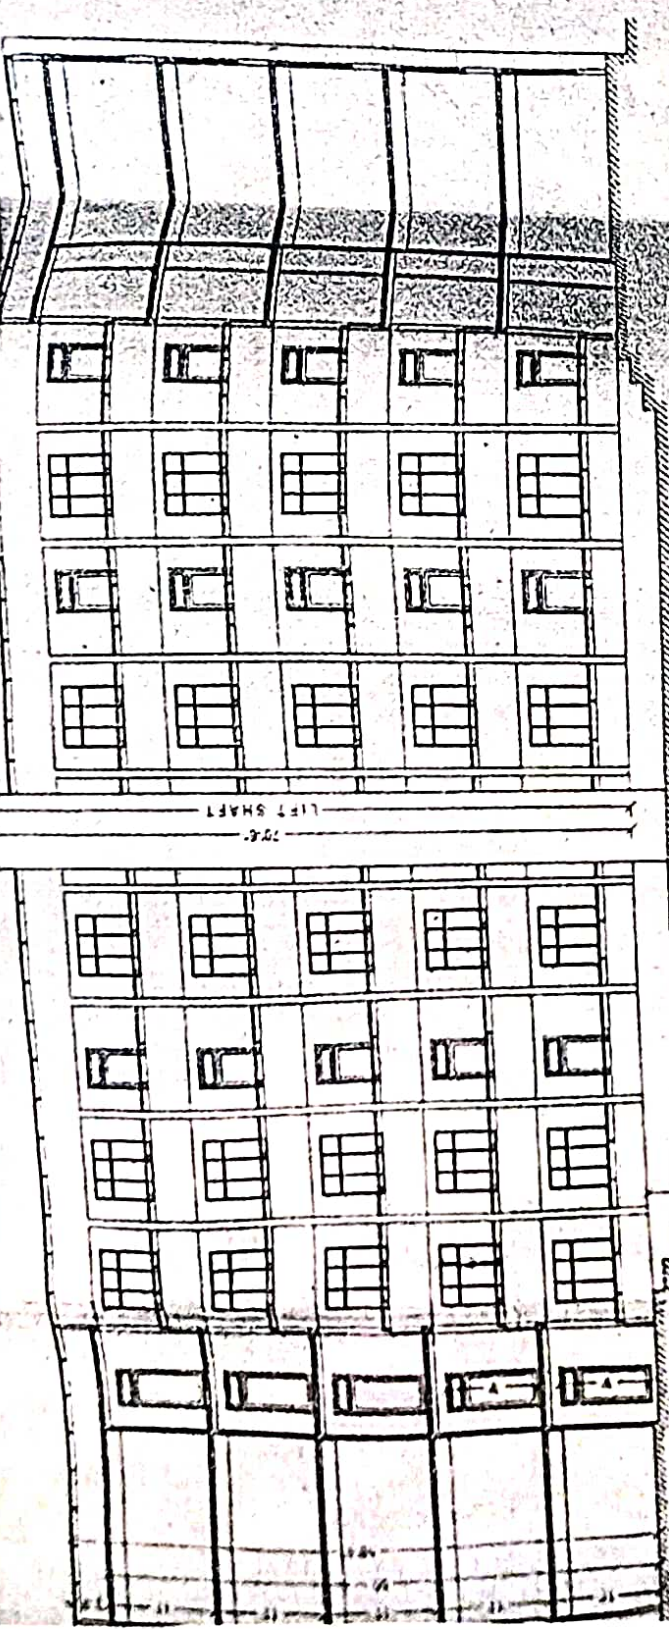


CROSS SECTION - A-A
SCALE - 1" = 80'

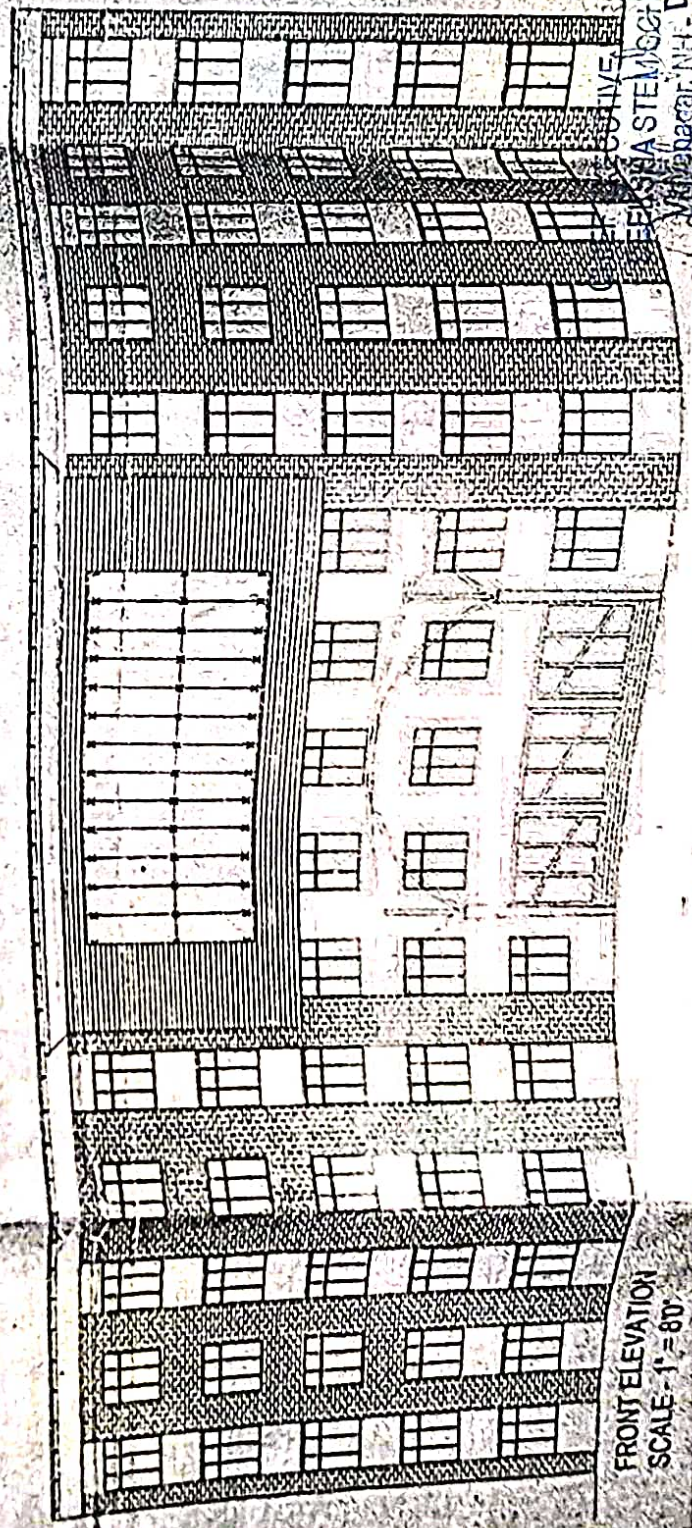

FRONT ELEVATION
SCALE - 1" = 80'

 PROPOSED SCHOOL BUILDING FOR SRI VENKATESWARA EDUCATION SOCIETY ON SURVEY NO. 76 / 5, CHIKKAJALA VILLAGE, BANGALORE NORTH TALUK, BANGALORE - 562157	OWNER 	CONSULTANTS VANISHRI CONSTRUCTION # 14, BAGIRATHI NAGAR SYNDICATE BANK COLONY, BSK 3rd STAGE BANGALORE
ALL DIMENSIONS IN , FOOT & INCHES	 ENGINEER V.SHIVA SHANKARA REDDY BCC / BL / - 3.6 / E - 3337 / 09 - 10	
SCALE - 1"=8'0"		

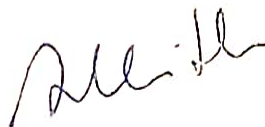

CHIEF EXECUTIVE DIRECTOR
 DEEKSHA STEM SCHOOL
 Vidyanagar, NH - 7,
 Bengaluru - 562157


 PRINCIPAL
 DEEKSHA STEM SCHOOL
 Vidyanagar, NH-7
 Bengaluru-562 157


SCHEDULE OF AREAS	
GROUND FLOOR AREA - 10037.25 SFT. (932.82 SQ.MT.)	THIRD FLOOR AREA - 10164.00 SFT. (944.60 SQ.MT.)
CORRIDOR AREA - 3637.63 SFT. (338.06 SQ.MT.)	CORRIDOR AREA - 3637.63 SFT. (338.06 SQ.MT.)
FIRST FLOOR AREA - 10037.25 SFT. (932.82 SQ.MT.)	STAIRCASE AREA - 820.00 SFT. x 5 FLOORS
CORRIDOR AREA - 3637.63 SFT. (338.06 SQ.MT.)	= 4100.00 SFT. (381.04 SQ.MT.)
SECOND FLOOR AREA - 10037.25 SFT. (932.82 SQ.MT.)	LIFT AREA - 53.77 SFT X 5 FLOORS
CORRIDOR AREA - 3637.63 SFT. (338.06 SQ.MT.)	= 268.85 SFT (24.98 SQ.MT.)
THIRD FLOOR AREA - 10164.00 SFT. (944.60 SQ.MT.)	TOTAL BUILT AREA = 68896.75 SFT (6403.04 SQ.MT.)
CORRIDOR AREA - 3637.63 SFT. (338.06 SQ.MT.)	DEDUCTIONS FOR F.A.R. STAIRCASE, LIFT AND
	CORRIDORS = 22557.00 SFT (2096.37 SQ.MT.)
	TOTAL AREA AFTER DEDUCTIONS = 46339.75 SFT (4306.66 SQ.M
	F.A.R. =

11.12

Ganesh
PRINCIPAL
DEEKSHA STEM SCHOOL
 Vidyanagar, NH-7
 Bengaluru-562 157

CHIEF EXECUTIVE DIRECTOR
DEEKSHA STEM SCHOOL
 Vidyanagar, NH - 7,
 Bengaluru - 562157

THIRD FLOOR PLAN
SCALE - 1" = 80'

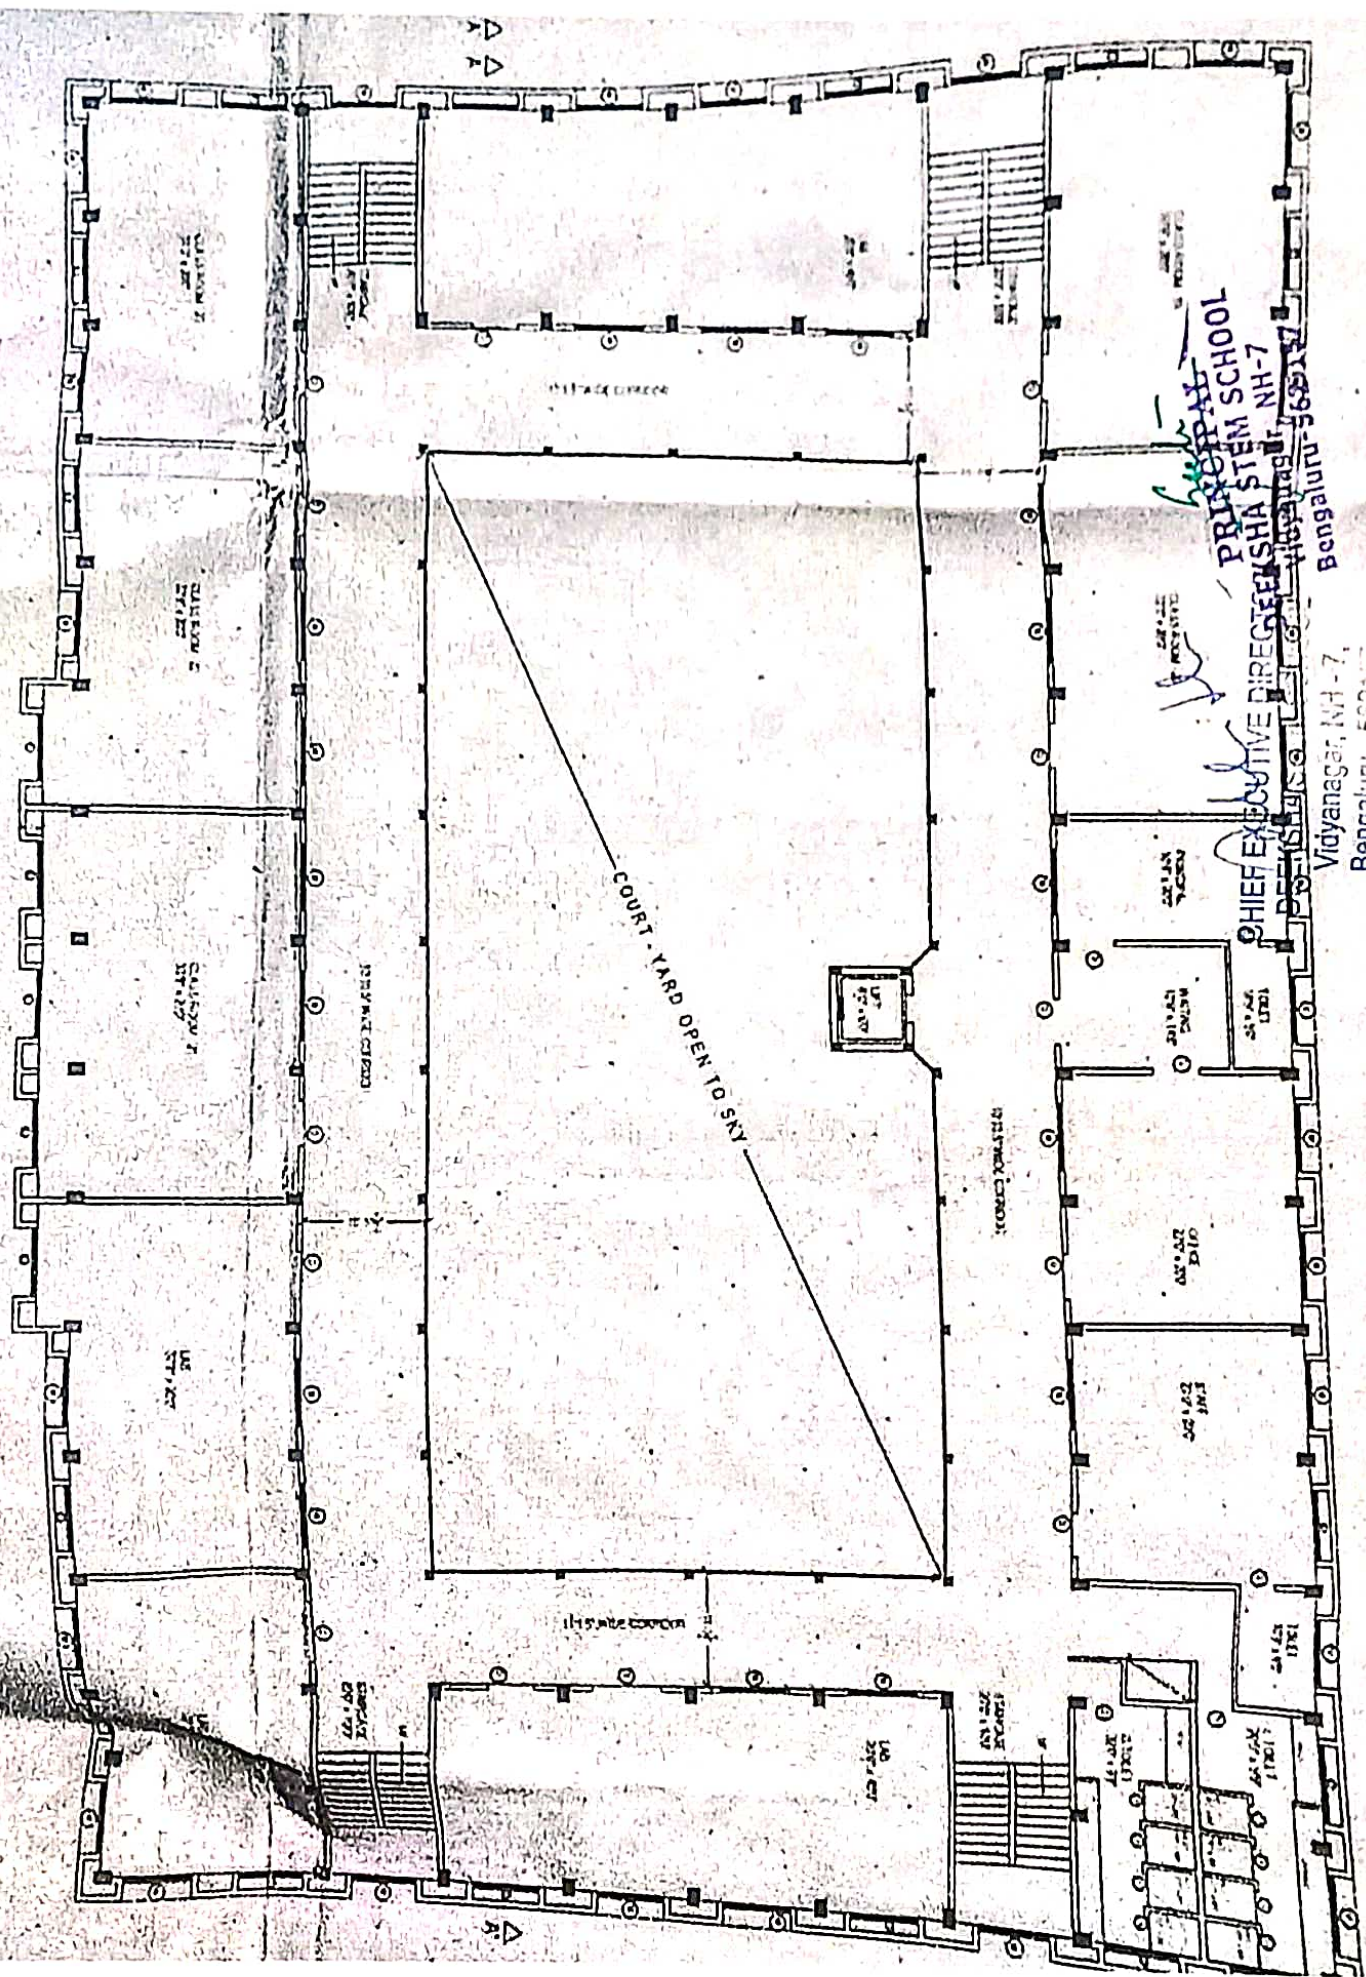

PRINCIPAL
CHIEF EXECUTIVE DIRECTOR
DEPUTY PRINCIPAL
NH-7
Bengaluru - 562157

Vidyanagar, NH-7,
Bengaluru - 562157


SANCTIONING AUTHORITY



1. ಸರ್ಕಾರಿ ಶಾಲೆ, ಬೆಂಗಳೂರು
H.M. Nelli
ಪ್ರಾಥಮಿಕ ಶಿಕ್ಷಕರು
ಶಿಕ್ಷಣ ಇಲಾಖೆ, ಬೆಂಗಳೂರು
ಜಿಲ್ಲಾ ಶಾಲೆ, ಬೆಂಗಳೂರು
ಬೆಂಗಳೂರು ಜಿಲ್ಲಾ ಶಾಲೆ

CHIEF EXECUTIVE DIRECTOR
DEEKSHA STEM SCHOOL
Vidyannagar, NH-7
Bengaluru-562 157

PRINCIPAL
DEEKSHA STEM SCHOOL
Vidyannagar, NH-7
Bengaluru-562 157

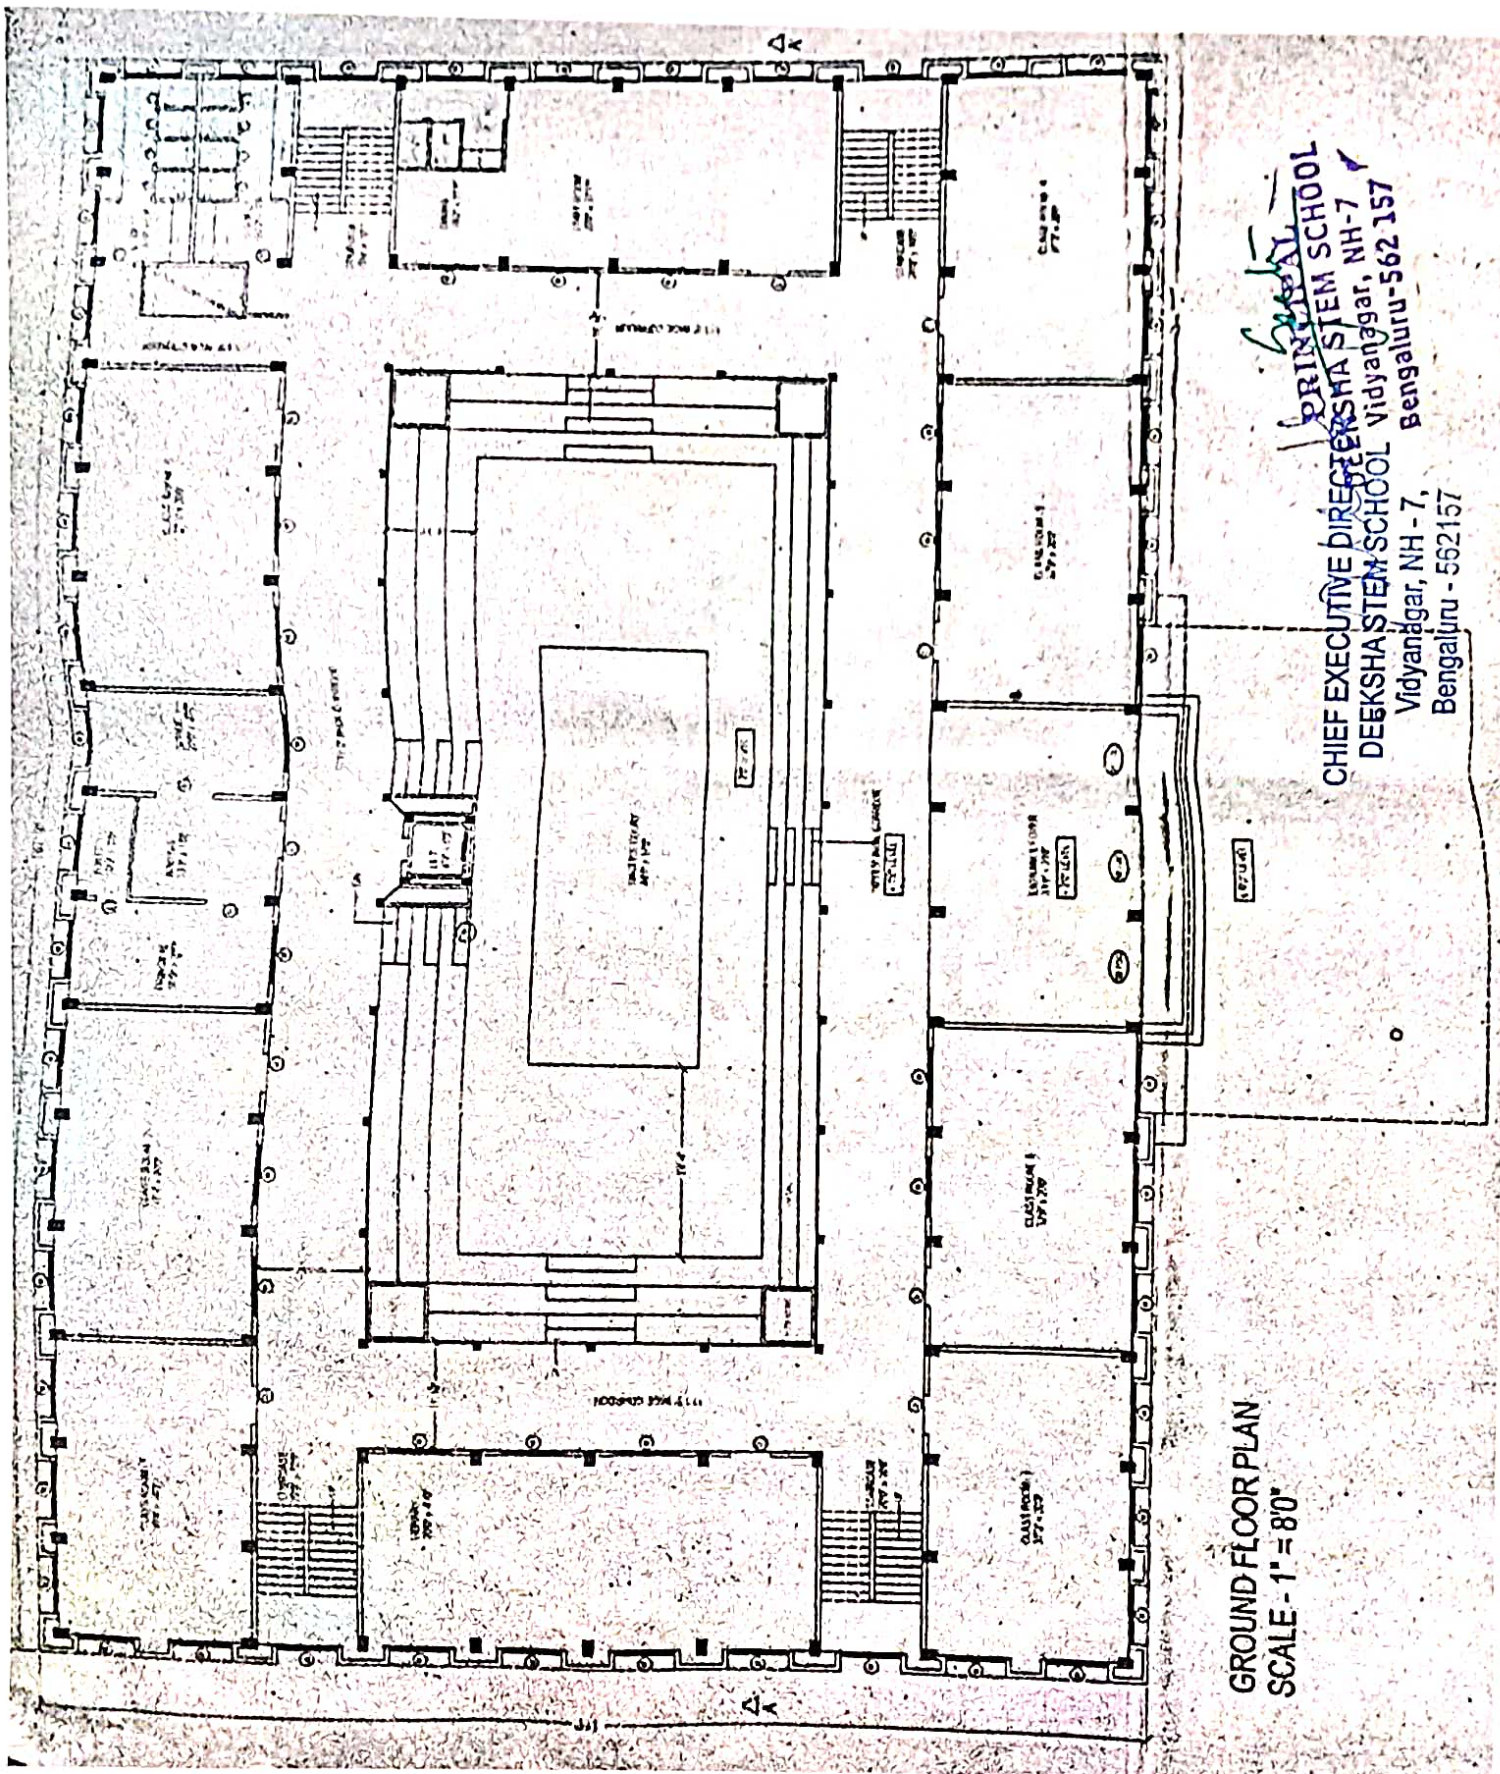

GROUND FLOOR PLAN
SCALE - 1" = 80'

Subal
 CHIEF EXECUTIVE DIRECTOR
 DEEKSHA STEM SCHOOL
 Vidyannagar, NH - 7,
 Bengaluru - 562157